

UNTERGESCHOSS / HAUS A

DAT.: 28.08.2019

MST 1 : 100

DOPPEL EFH
GRÜENDLERSTRASSE 7A / 7B
8964 RUDOLFSTETTEN



GF 130.20 M2

NGF 104.90 M2

KF 25.30 M2

NETTOGESCHOSSFLÄCHEN:




TECHNIK / WASCHKÜ.	
NGF / TF.	13.70 M2

TREPPE	
NGF / HNF.	11.30 M2

KELLER	
NGF / NNF.	7.05 M2

GARAGE	
NGF / NNF.	35.50 M2

VELO / KELLER	
NGF / NNF.	37.35 M2

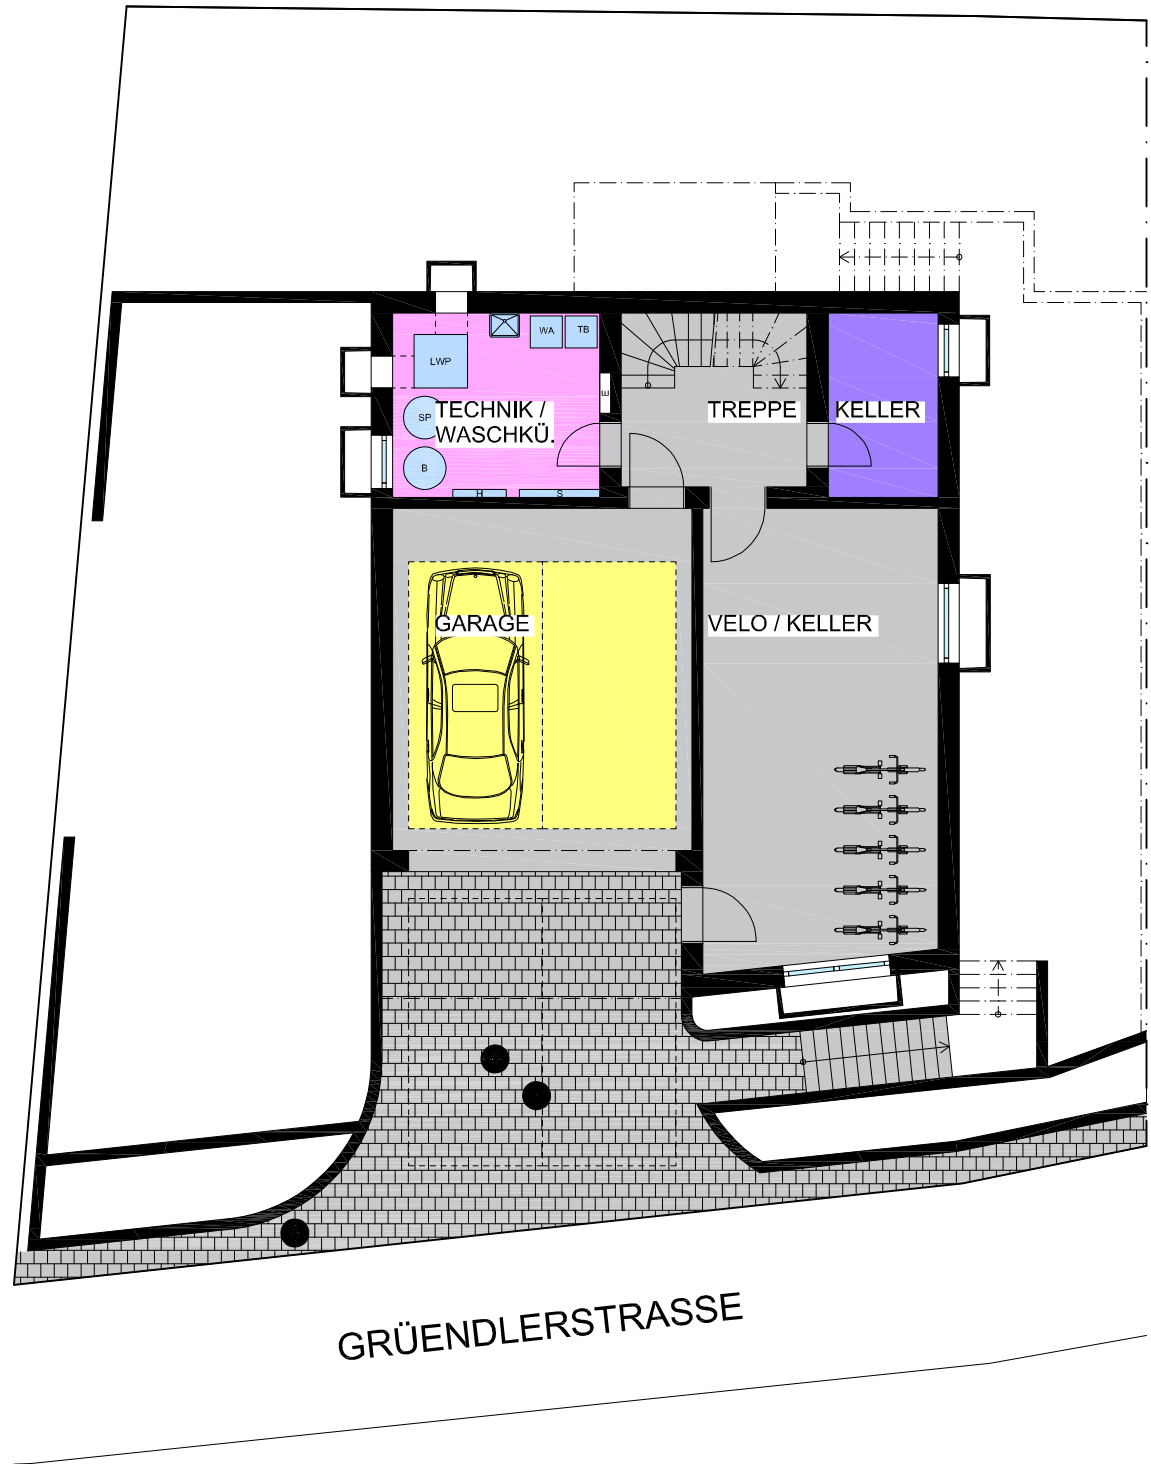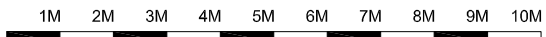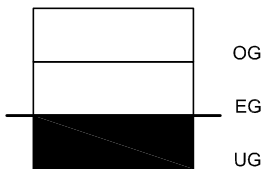

ERDGESCHOSS / HAUS A

DAT.: 28.08.2019

MST 1 : 100

DOPPEL EFH
GRÜENDLERSTRASSE 7A / 7B
8964 RUDOLFSTETTEN



GF 81.25 M2

NGF 65.50 M2

KF 15.75 M2

NETTOGESCHOSSFLÄCHEN:

ZIMMER 1	
NGF / HNF.	10.60 M2

TREPPE	
NGF / HNF.	4.25 M2

WC / DUSCHE	
NGF / HNF.	2.75 M2

ENTRÉE	
NGF / HNF.	7.00 M2



WOHN. / ESSE. / KÜCH.	
NGF / HNF.	40.90 M2

AUSSEN-NETTOGESCHOSSFLÄCHEN:

WINTERGARTEN	
AHNF.	18.30 M2

TERRASSE	
AHNF.	79.40 M2

GERÄTE	
ANNF.	6.60 M2

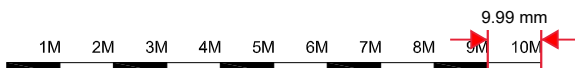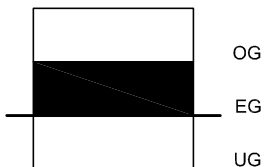

GRÜENDLERSTRASSE

OBERGESCHOSS / HAUS A

DAT.: 28.08.2019

MST 1 : 100

DOPPEL EFH
GRÜENDLERSTRASSE 7A / 7B
8964 RUDOLFSTETTEN



GF 90.20 M2

NGF 70.85 M2

KF 19.35 M2

NETTOGESCHOSSFLÄCHEN:

BAD 1
NGF / HNF. 7.10 M2

TREPPE
NGF / HNF. 4.25 M2

KORRIDOR
NGF / HNF. 4.00 M2

BAD 2
NGF / HNF. 5.90 M2

SCHLAFEN / ANKLEIDE
NGF / HNF. 18.40 M2

ZIMMER 2 / ANKLEIDE
NGF / HNF. 15.50 M2

ZIMMER 3 / ANKLEIDE
NGF / HNF. 15.70 M2

AUSSEN-NETTOGESCHOSSFLÄCHEN:

BALKON
AHNF. 21.70 M2

